

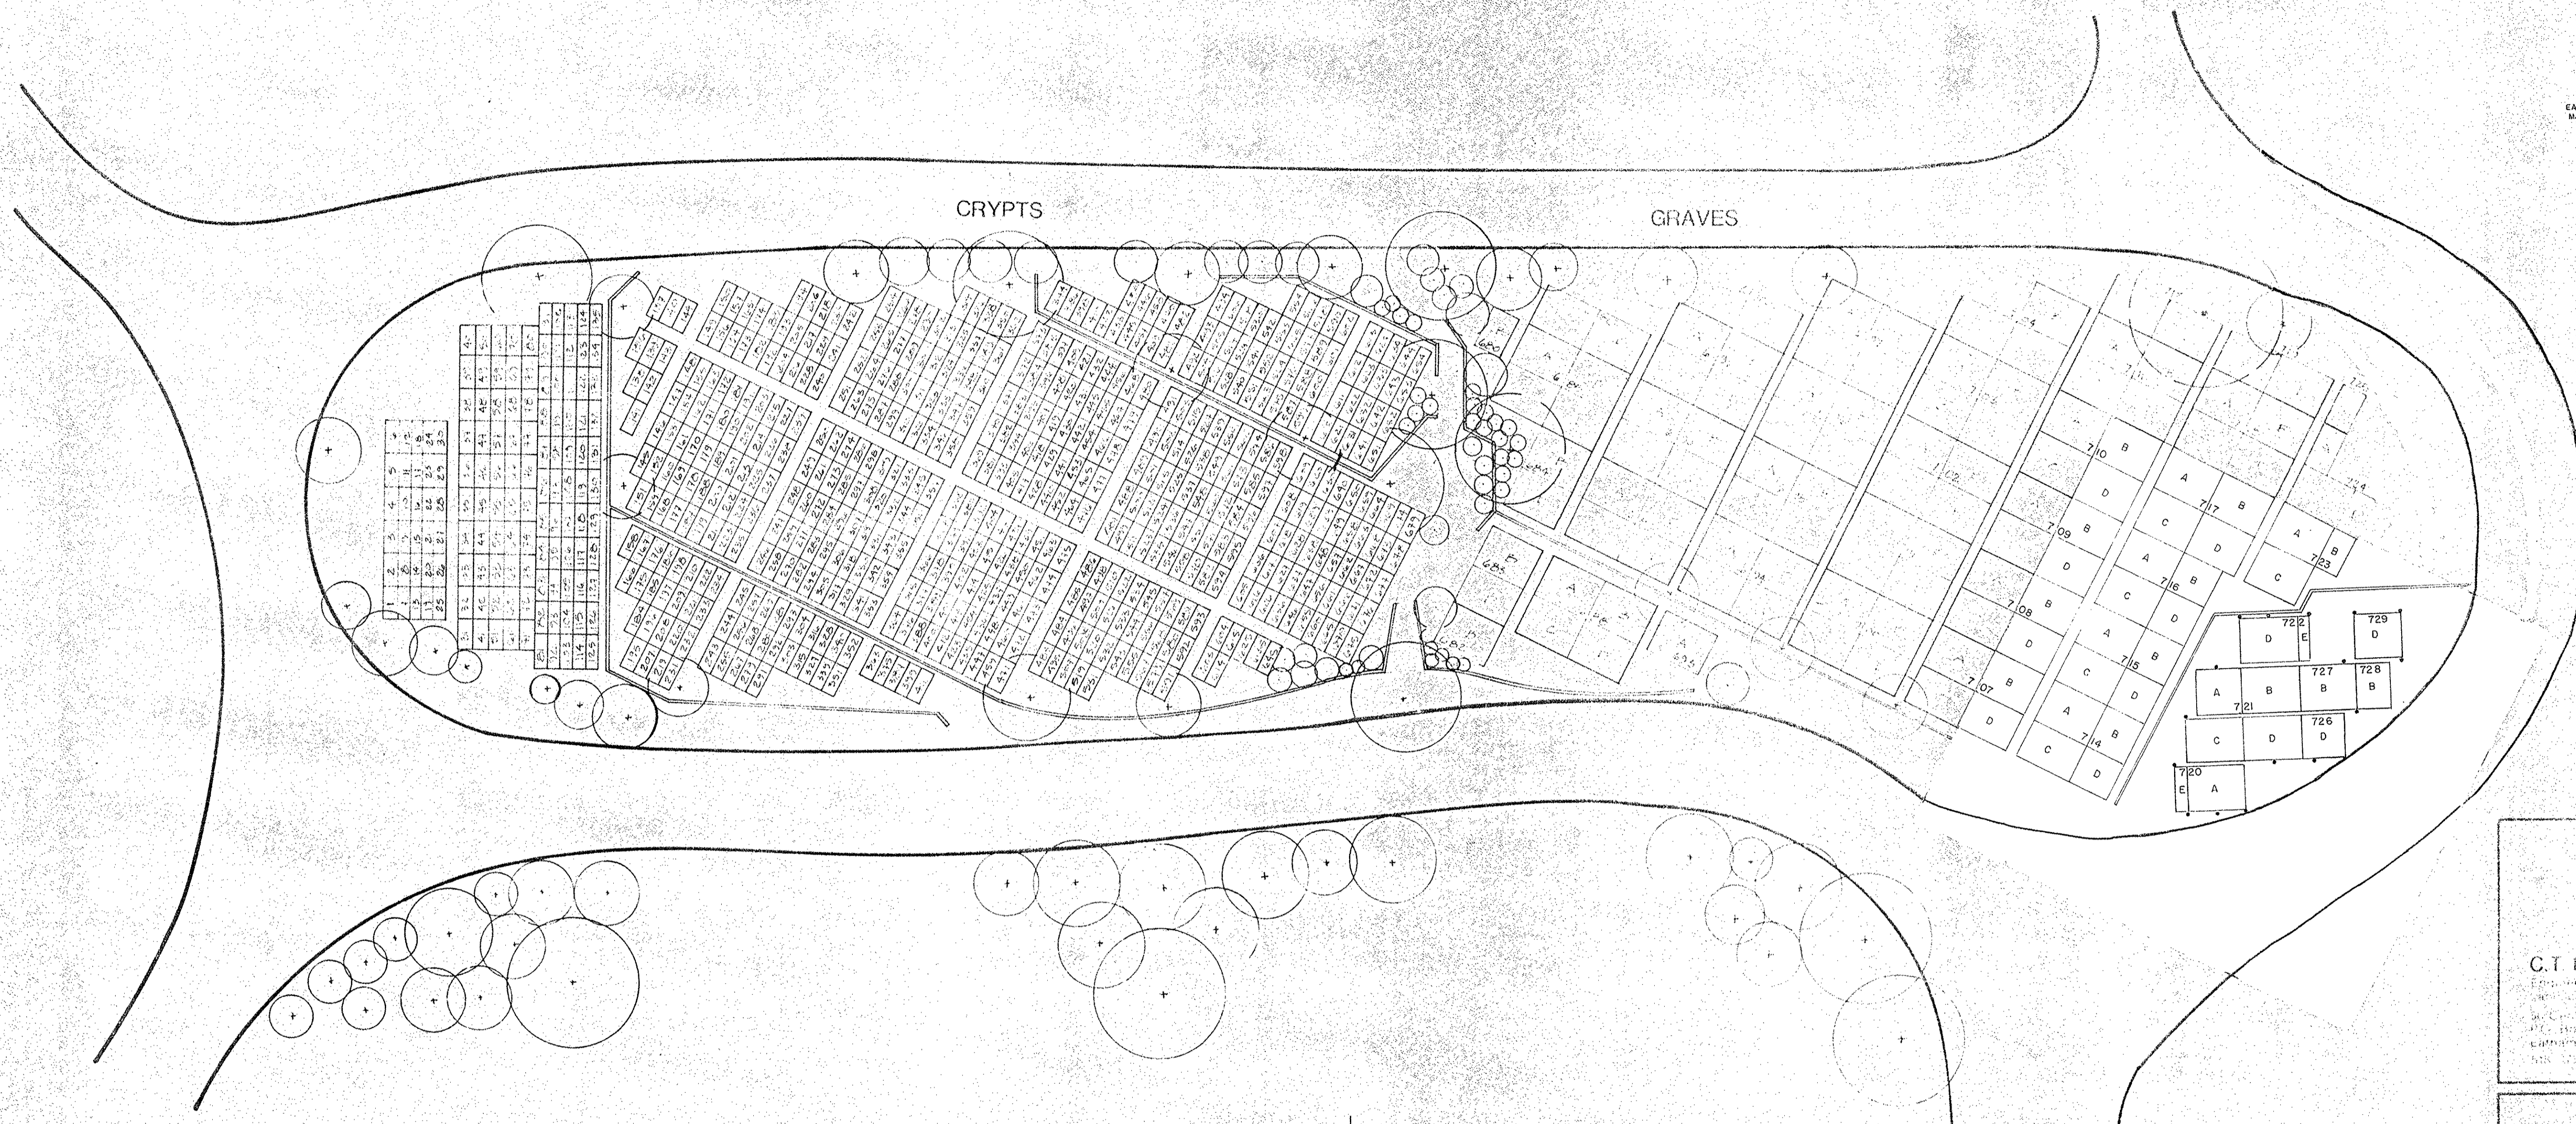
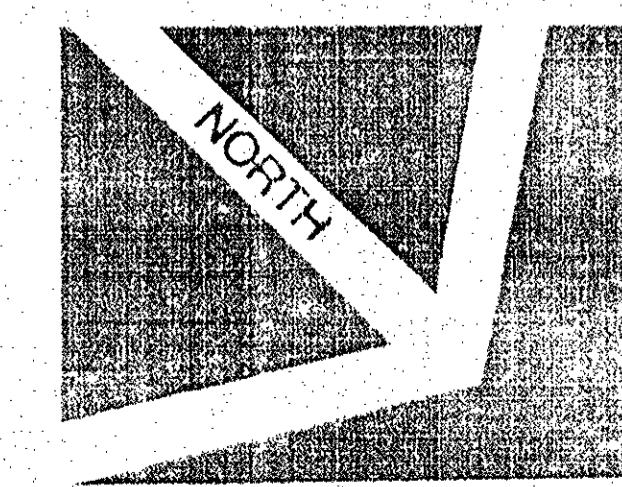


TYPICAL PLOT PLAN
(LOTS 720-722 & 726-729)
SCALE: 1"=10'

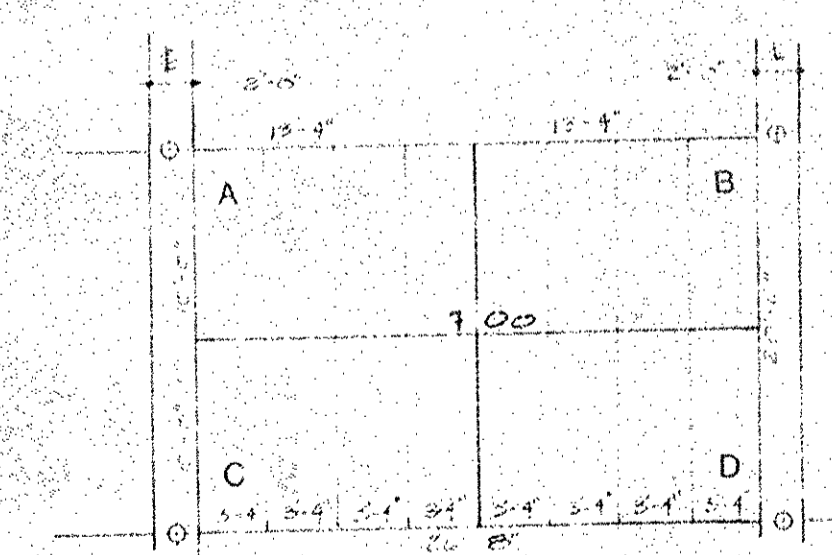


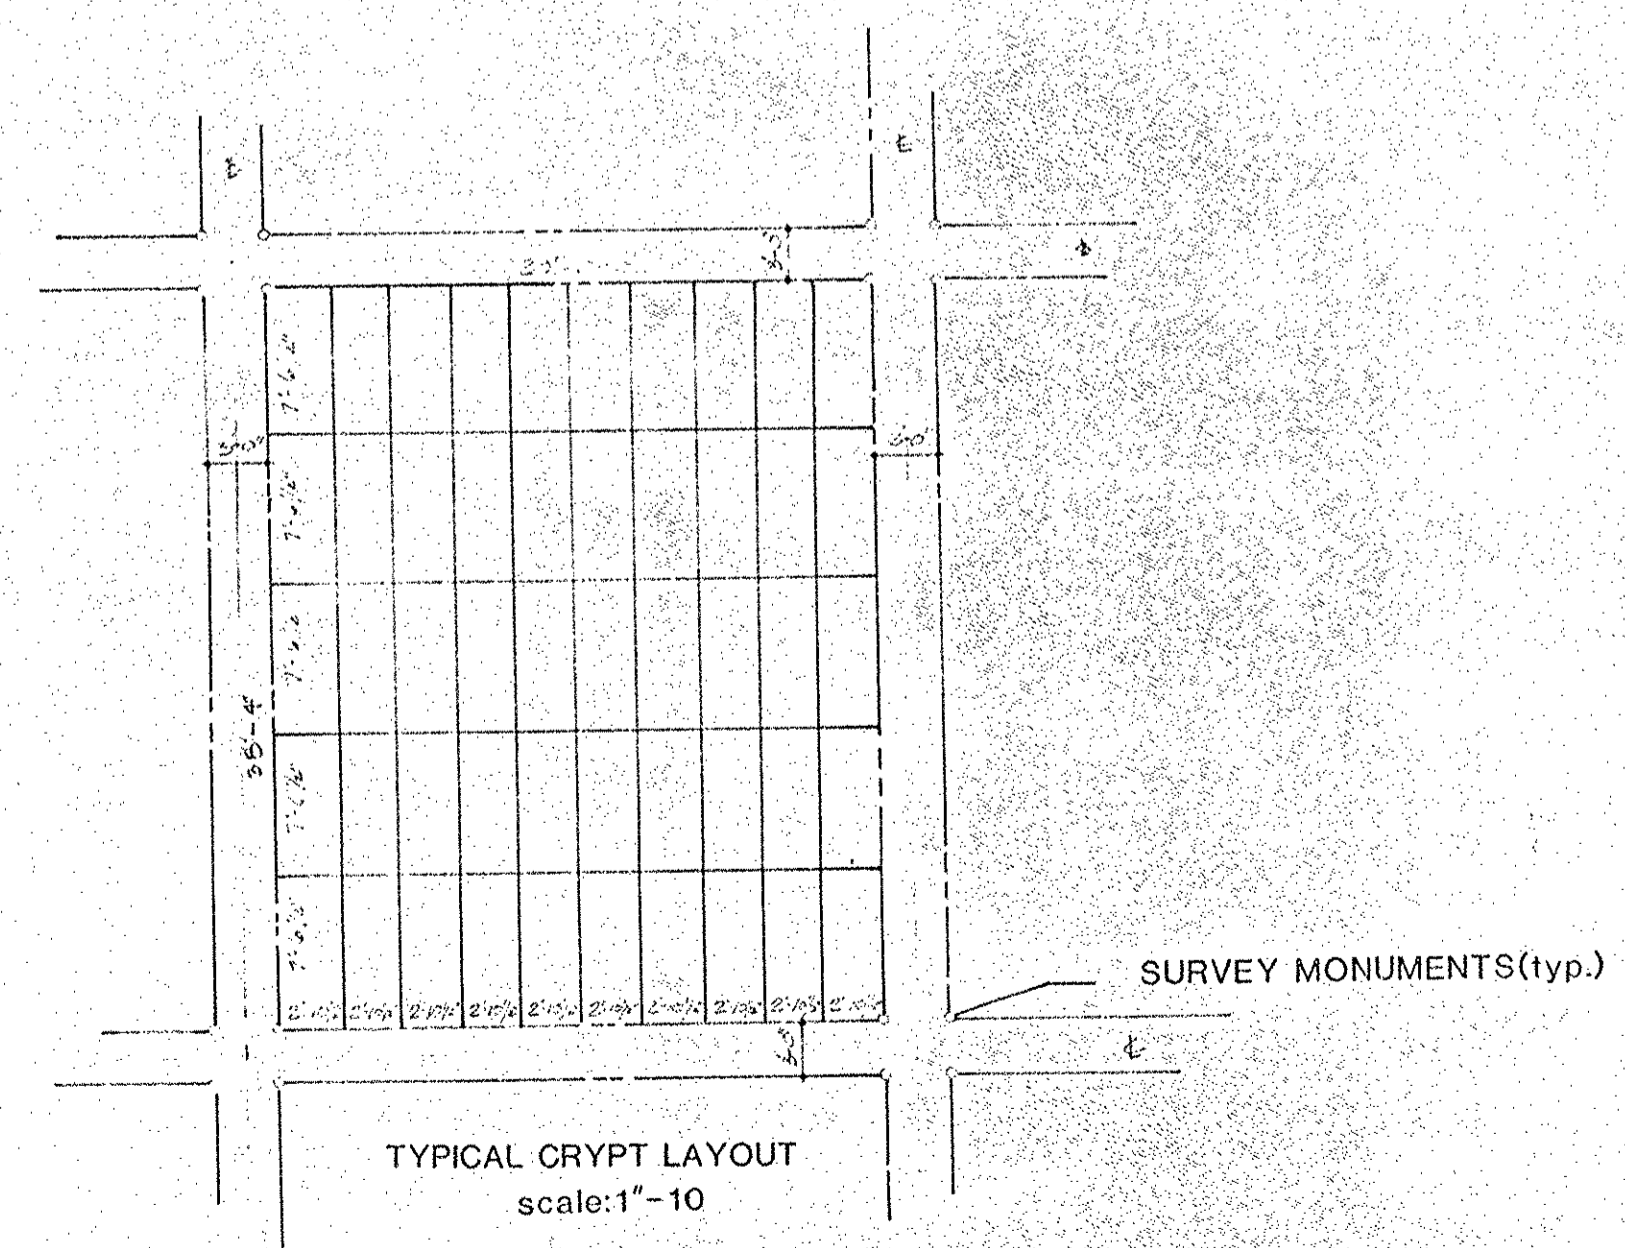

C.T. MALE ASSOCIATES, P.C.
Engineers, Architects, Planners

MEMORY'S GARDENS
Garden of Eternal Life
NUMBERING DETAIL
983 WATERLIET SHAKER ROAD,
ALBANY, NEW YORK 12205
COUNTY OF ALBANY TOWN OF COLONIE


---------------	---------------	---------------------

License No.:	License No.:
--------------	--------------